



Sample

S89°44'54"E 498.41'

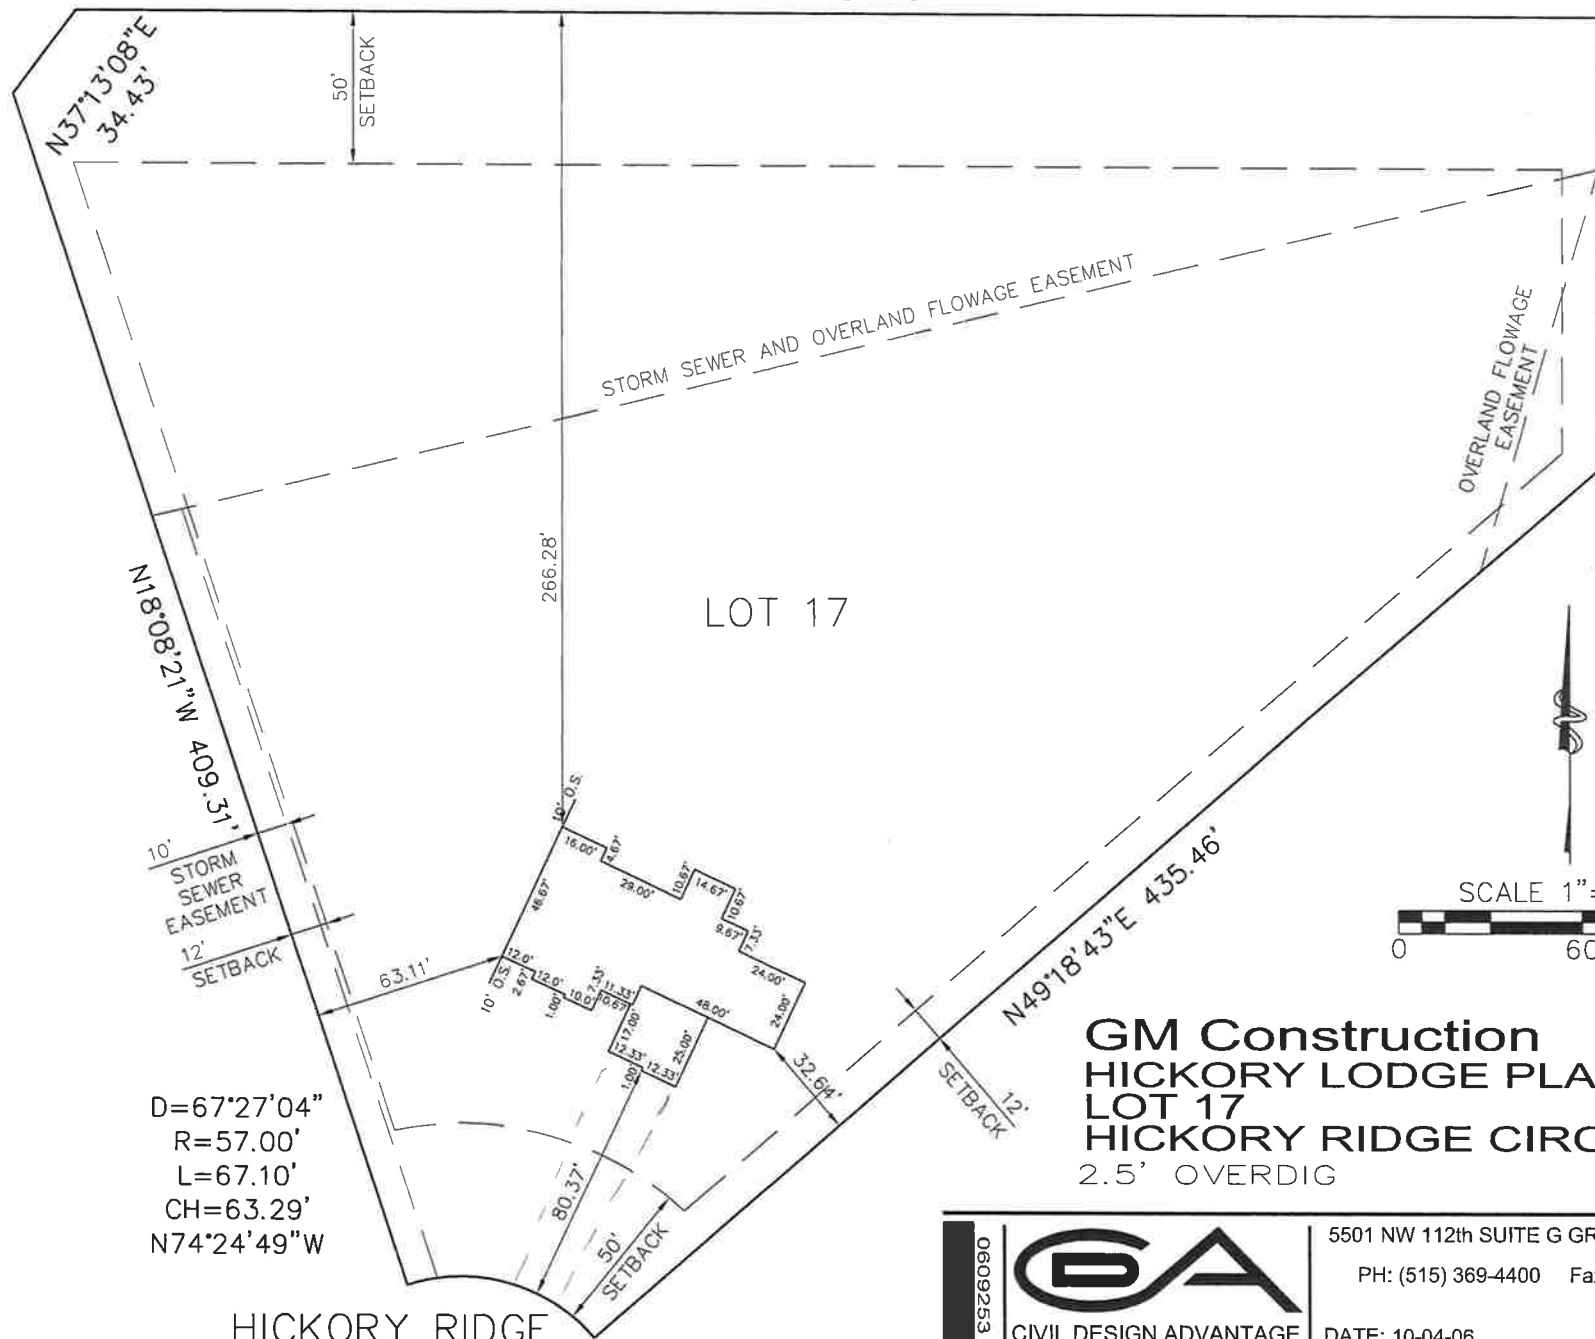


LOT 17

D=67°27'04"
 R=57.00'
 L=67.10'
 CH=63.29'
 N74°24'49"W

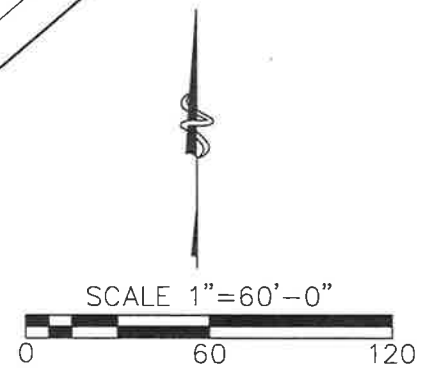

GM Construction
HICKORY LODGE PLAT 1
LOT 17
HICKORY RIDGE CIRCLE
 2.5' OVERDIG

H:\2006\0609253\0609253Lot17.dwg\cda-site.dwg, 10/4/2006 7:57:25 AM, mlee

0609253		5501 NW 112th SUITE G GRIMES, IOWA 50111
		PH: (515) 369-4400 Fax: (515) 369-4410
CIVIL DESIGN ADVANTAGE		DATE: 10-04-06

HICKORY RIDGE CIRCLE